

SCHEMATIC LAYOUT NOTES:

1. TOTAL OF 19 STALLS MAY BE ADDED TO LOT J. THIS NUMBER IS PRELIMINARY AND ADDITIONAL SURVEY SHALL BE REQUIRED TO FINALIZE EXACT AMOUNT OF ADDITIONAL PARKING STALLS

2. STANDARD STALL SIZE IS 9'X20'



3. THIS SCHEMATIC LAYOUT WILL REQUIRE TREE REMOVAL.

(N) 2' RETAINING WALL

TREE REMOVAL

TREE REMOVAL

PARKING LOT "J"

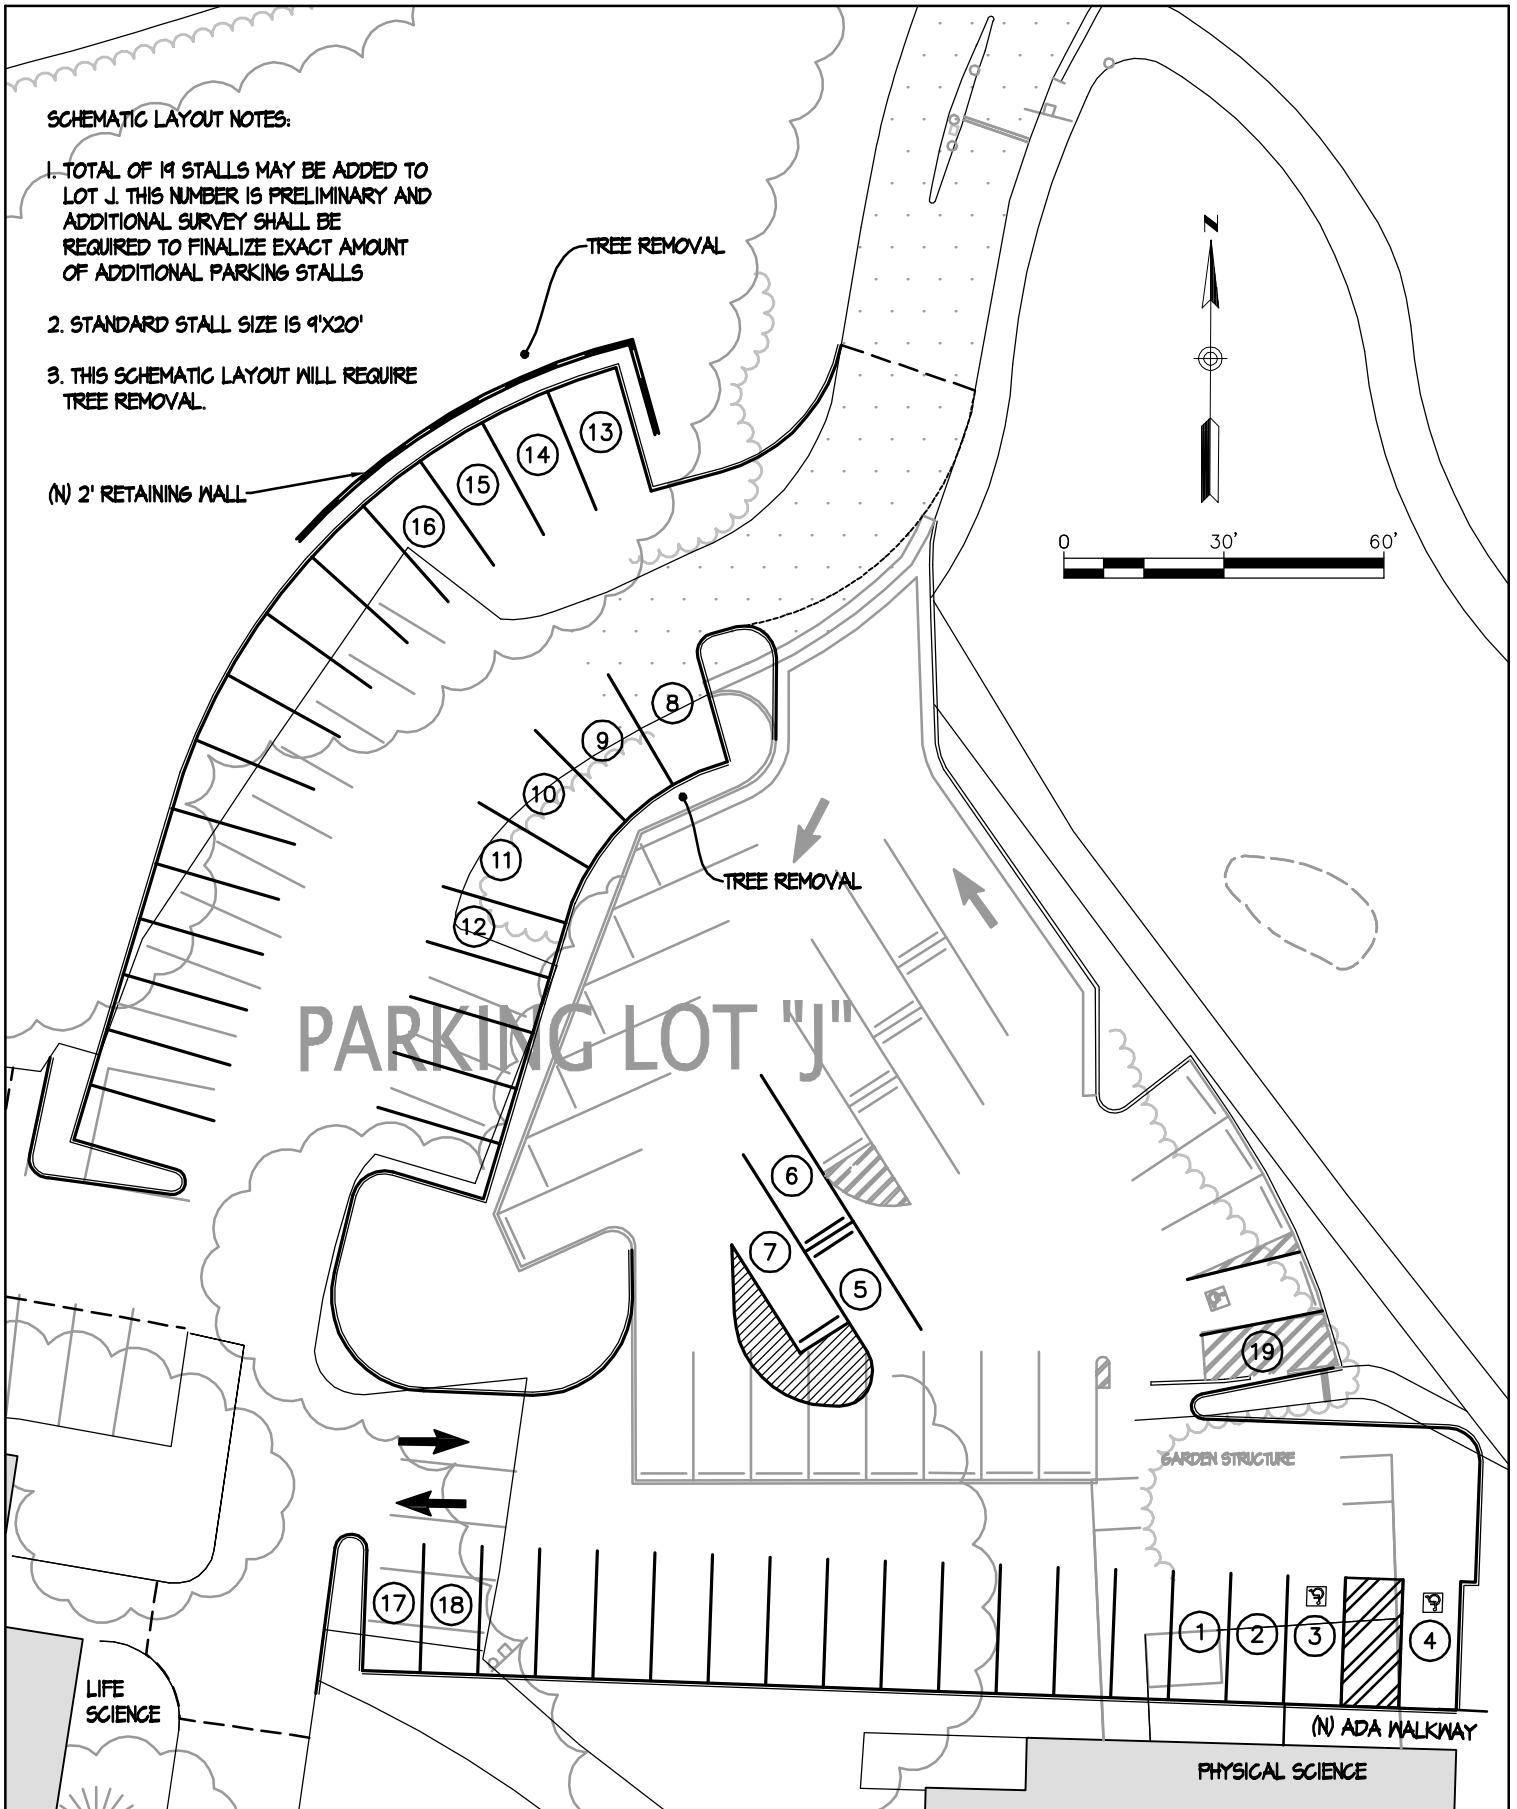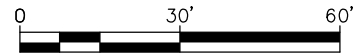

MONTEREY PENINSULA COLLEGE

PARKING LOT J EXPANSION- SCHEMATIC LAYOUT

MPC

DRAWN BY: DD
 SCALE: 1:30
 DATE: 9/15/08
 PAGE: 1